



PROPOSED GROUND FLOOR PLAN 1:100

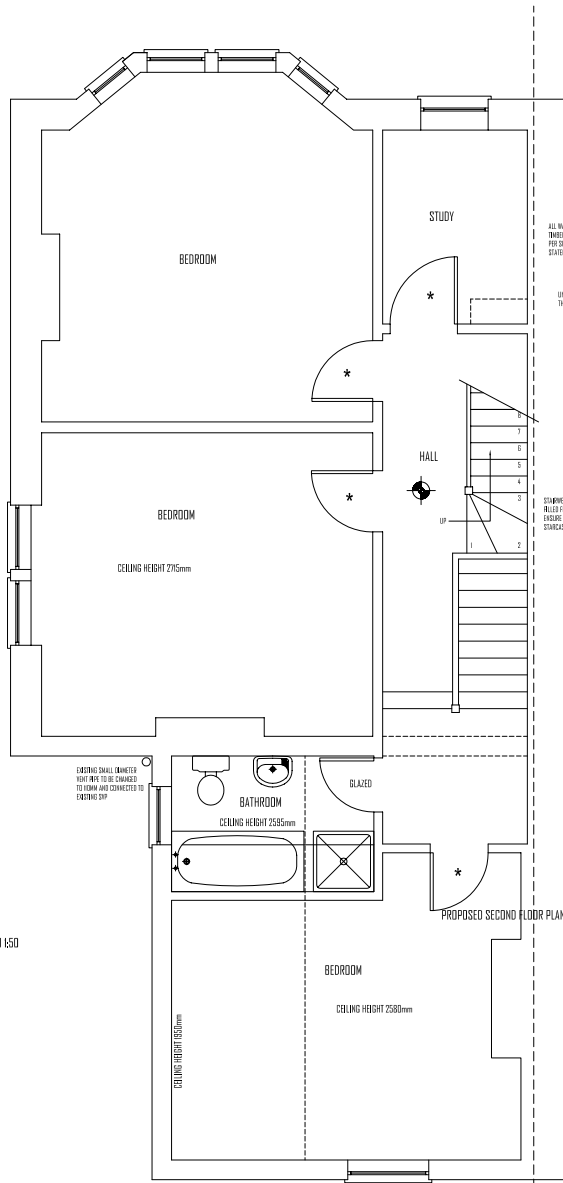

PROPOSED SECOND FLOOR PLAN 1:50

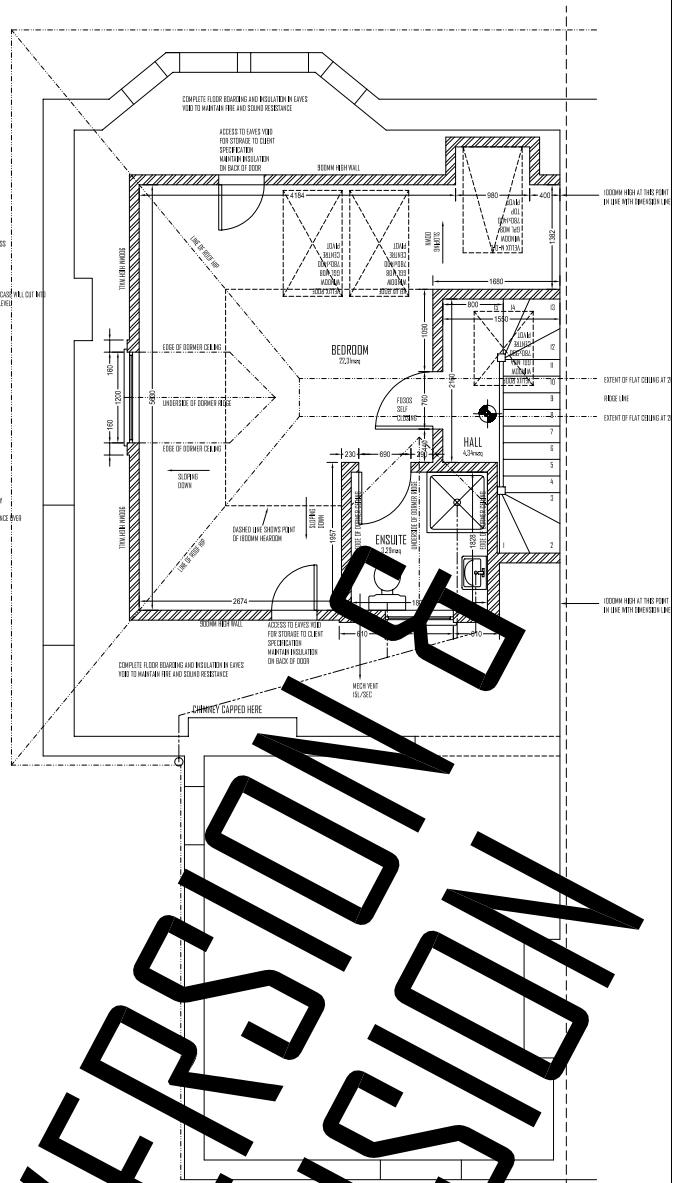

PROPOSED LOFT FLOOR PLAN 1:100

DORMER LOFT CONVERSION & SINGLE STOREY EXTENSION

















EXISTING REAR ELEVATION 1:100

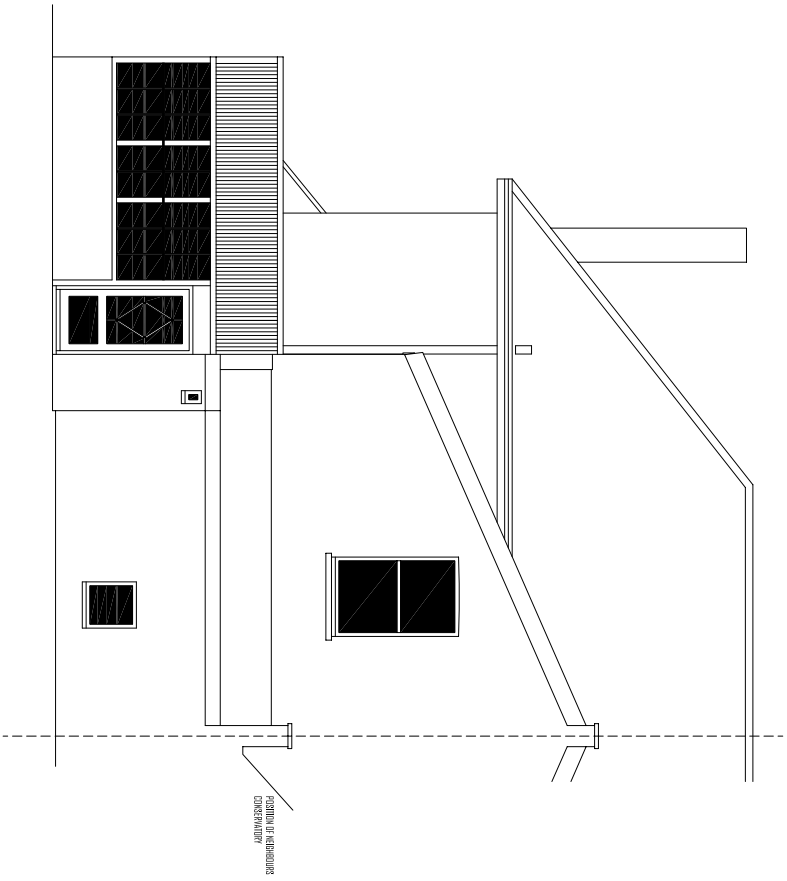


EXISTING FRONT ELEVATION 1:100

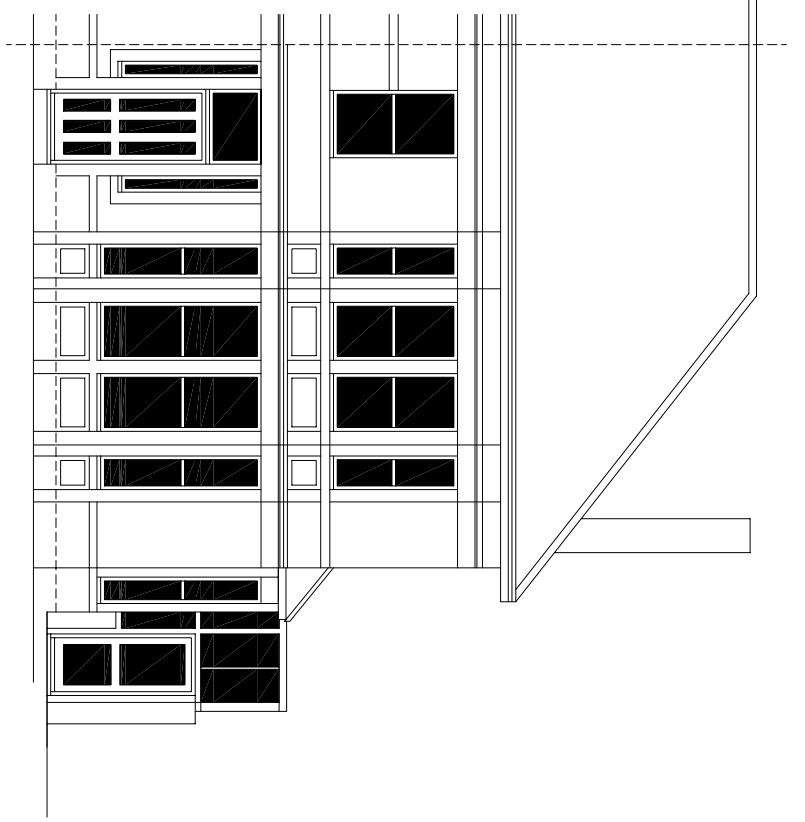


EXISTING SIDE ELEVATION 1:100

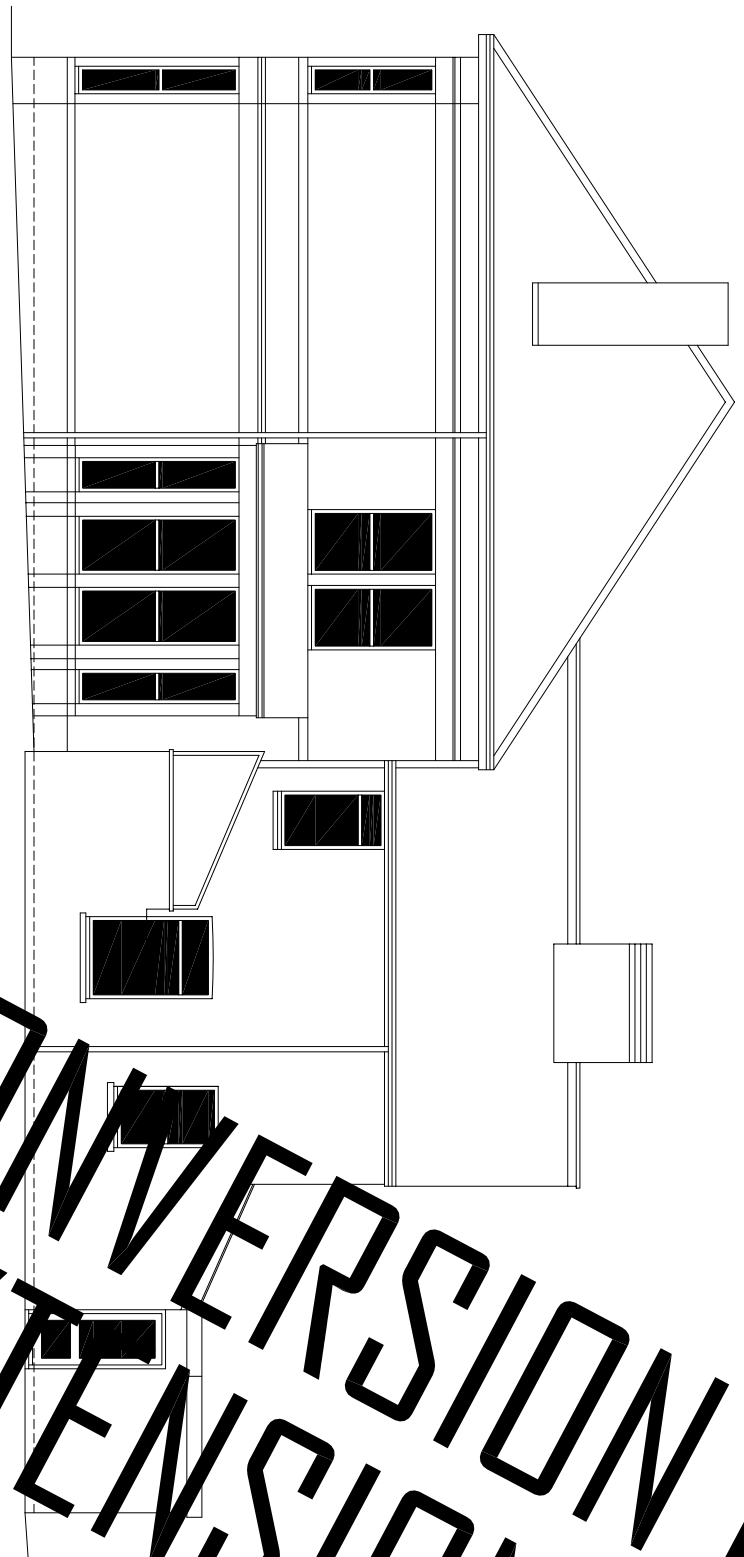


EXISTING SECTION 1:100

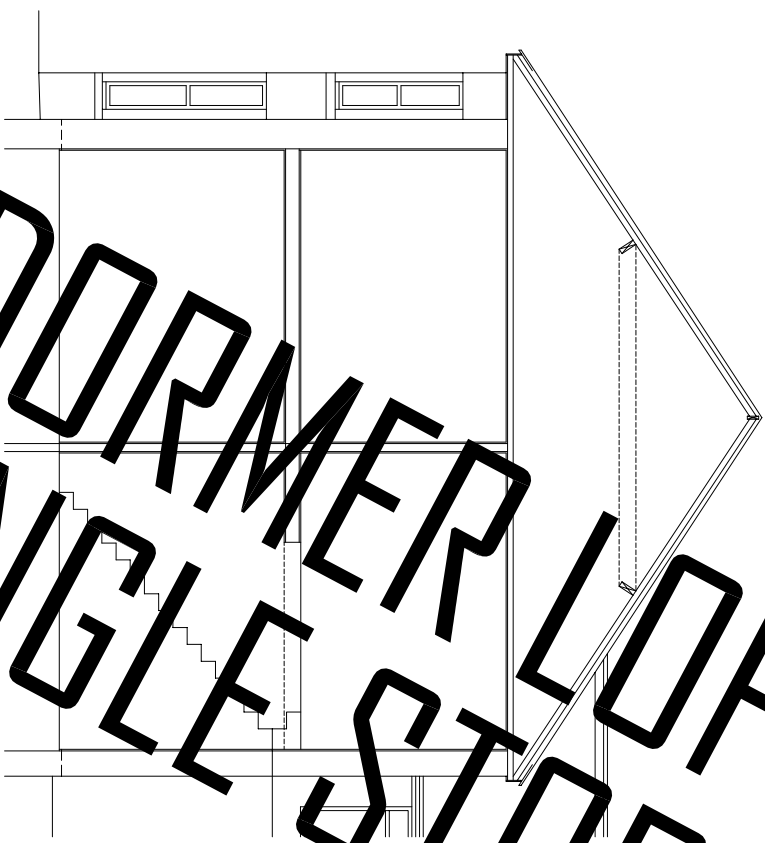


**DORMER LOFT CONVERSION &
SINGLE STOREY EXTENSION**

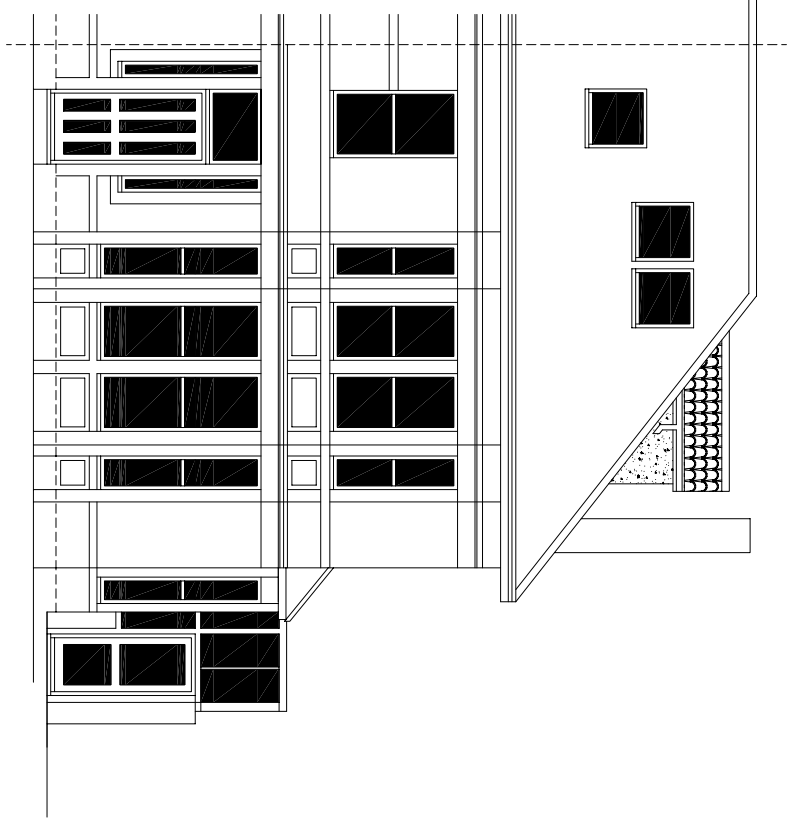


PROPOSED FRONT ELEVATION 1:100

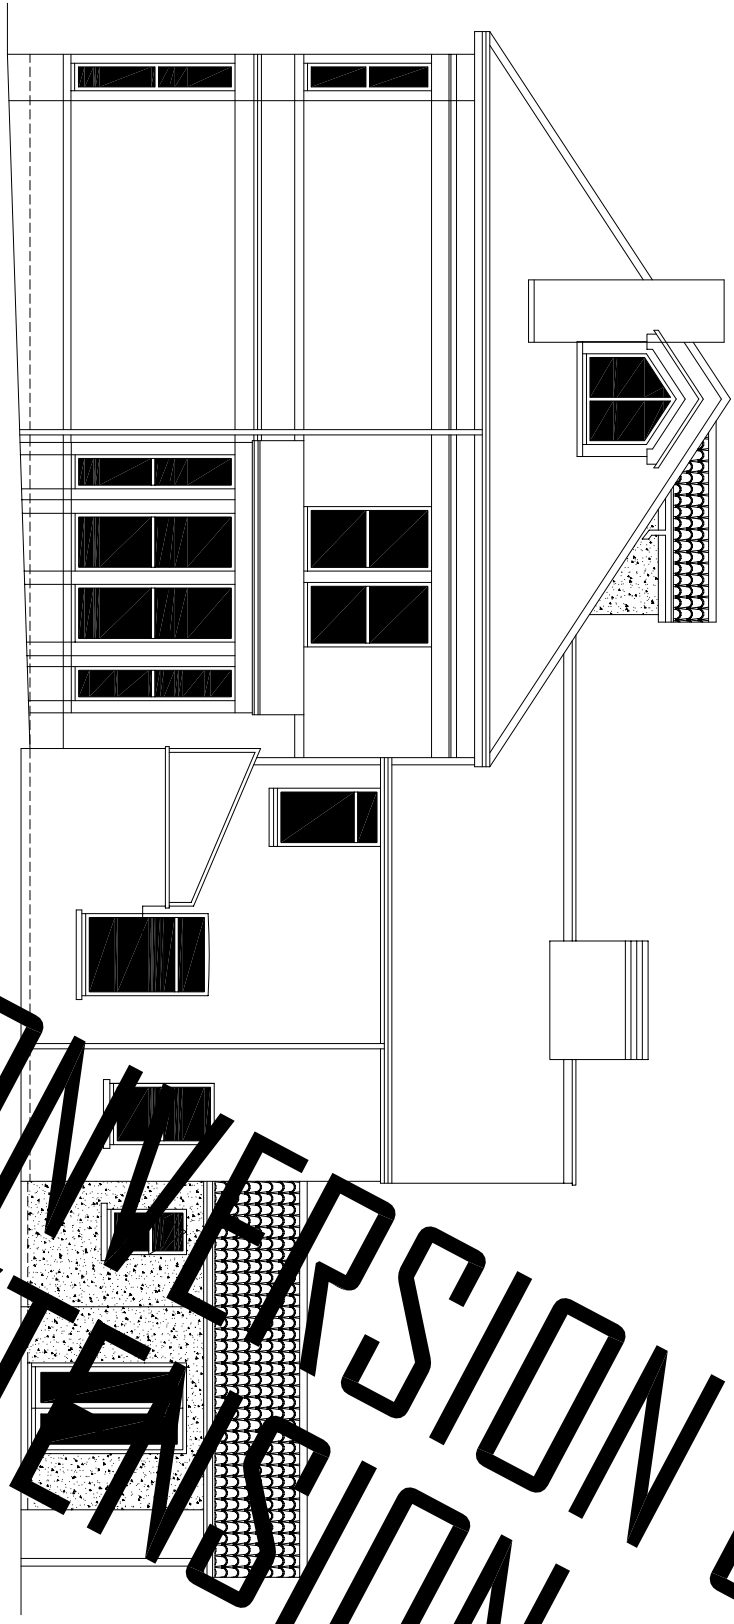


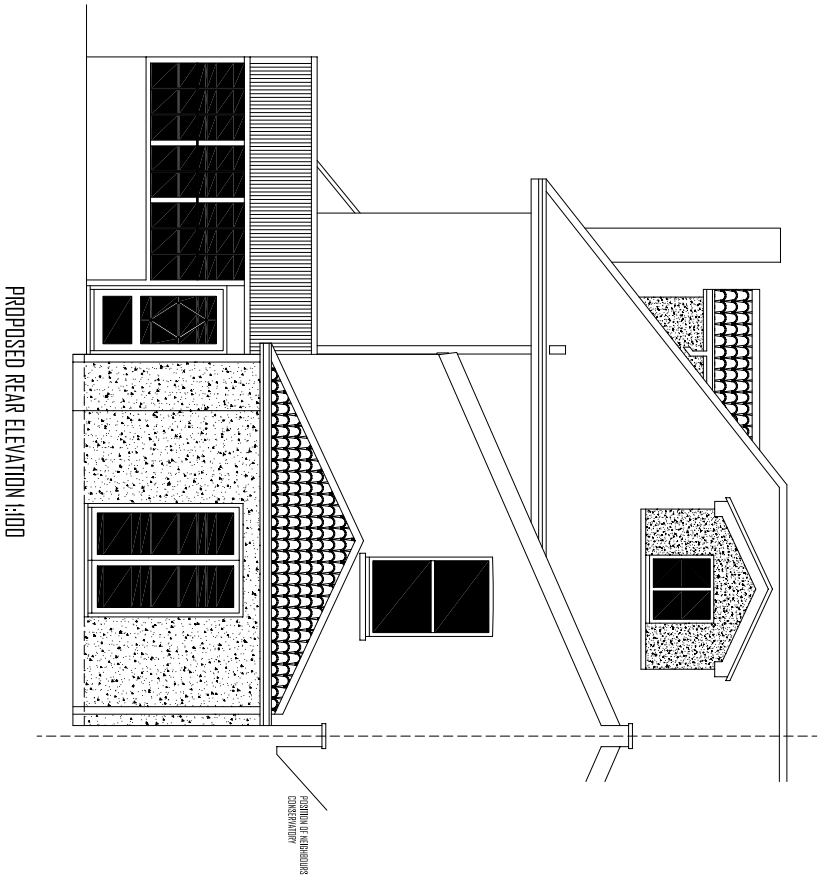

PROPOSED REAR ELEVATION 1:100

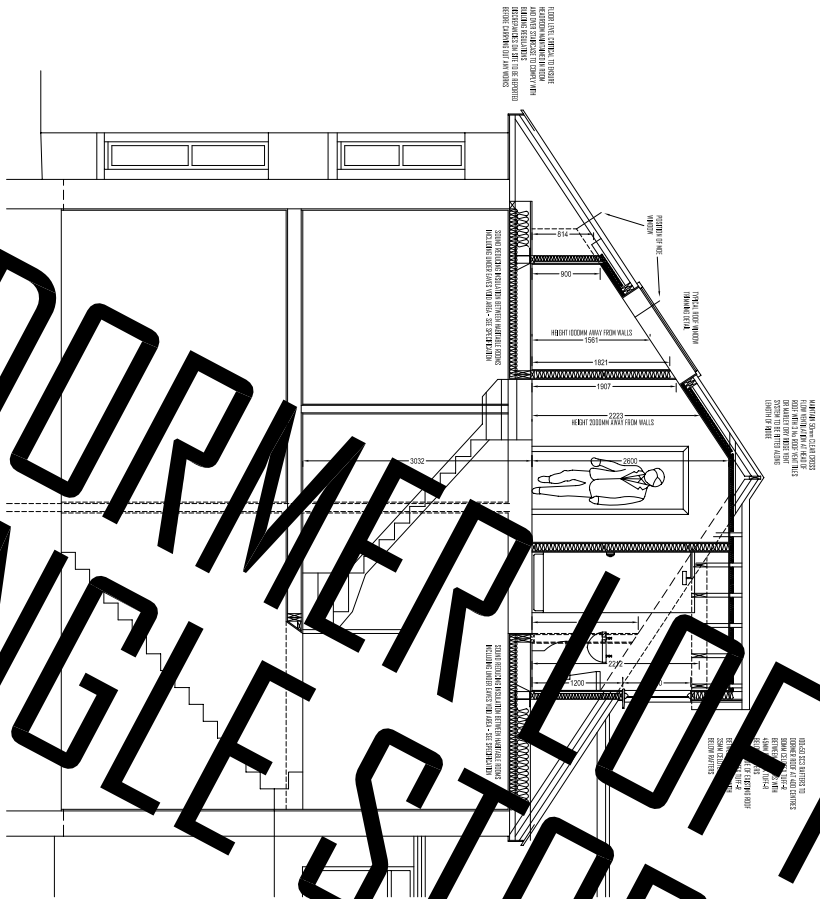

PROPOSED SECTION 1:100

DORMER LOFT CONVERSION & SINGLE STOREY EXTENSION